




FRONT ELEVATION
SCALE: 1/4" = 1'-0"

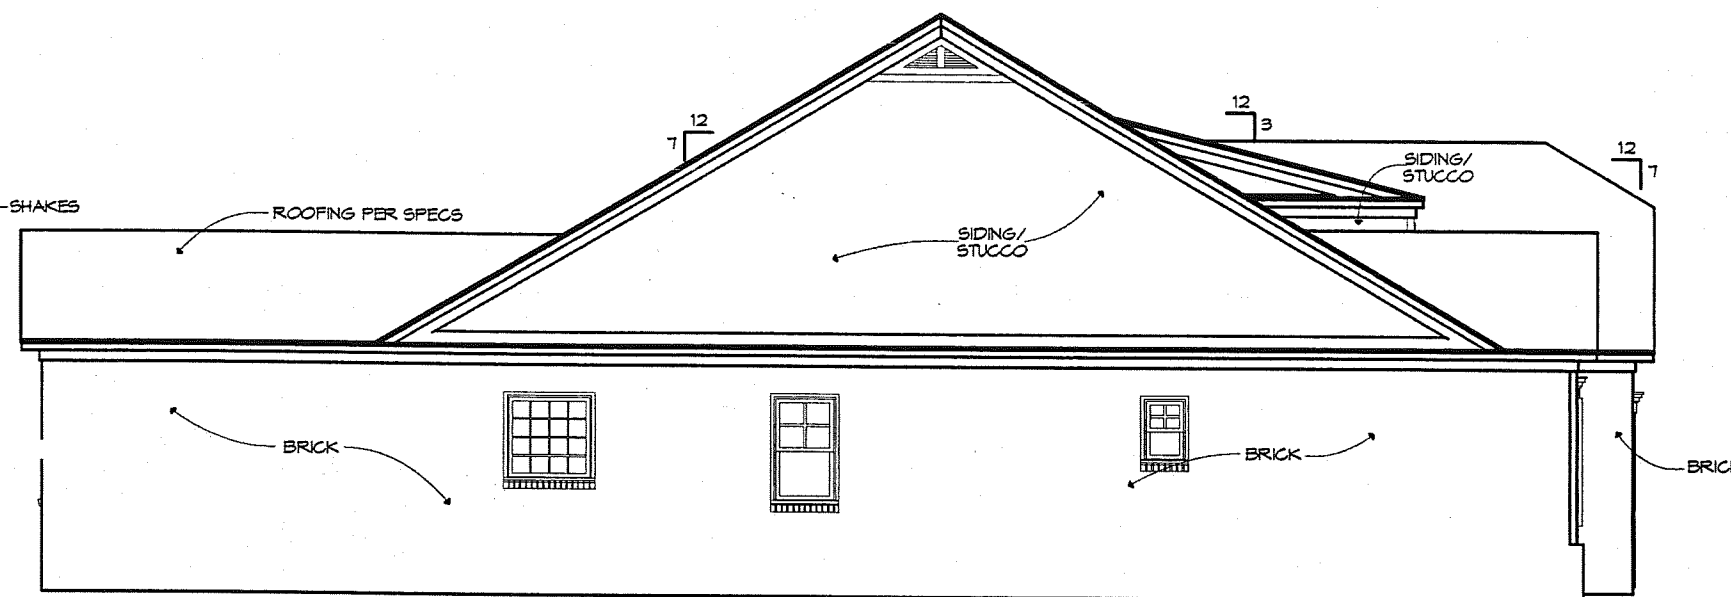

LEFT ELEVATION
SCALE: 1/4" = 1'-0"

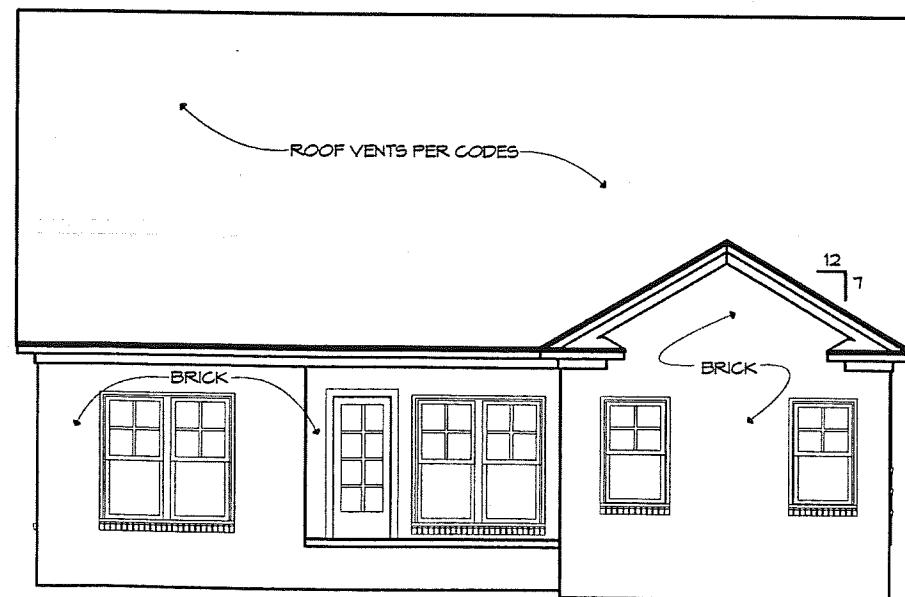

REAR ELEVATION
SCALE: 1/4" = 1'-0"

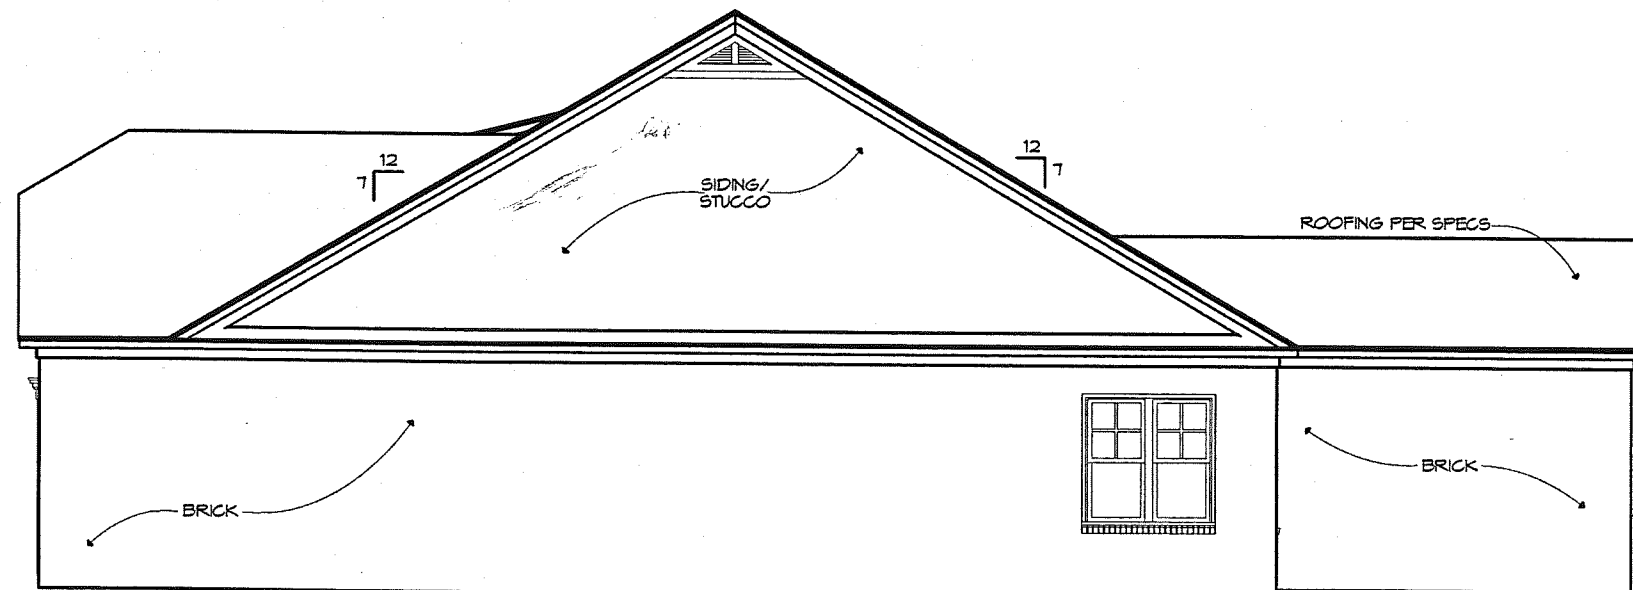

RIGHT ELEVATION
SCALE: 1/4" = 1'-0"

ALL WORK SHALL BE PERFORMED IN ACCORDANCE WITH ALL APPLICABLE NATIONAL, STATE, AND LOCAL CODES/REGULATIONS.
 1. CONTRACTOR SHALL VERIFY ALL CONDITIONS AND DIMENSIONS AT SITE BEFORE BEGINNING CONSTRUCTION. ANY DISCREPANCIES
 SHALL BE REPORTED TO ARCHITECT IMMEDIATELY.
 2. CONTRACTOR SHALL BE RESPONSIBLE FOR OBTAINING ALL NECESSARY PERMITS AND APPROVALS.
 3. ALL DIMENSIONS SHOULD BE READ OR CALCULATED AND NEVER ASSUMED.
 4. THE BUILDING CONTRACTOR SHALL BE RESPONSIBLE FOR VERIFYING THE ACCURACY OF ALL DIMENSIONS AND PERFORMING SIZES.
 5. IF BACKLASH EXISTED AT ANY POINT, FOUNDATION SHALL BE REINFORCED PER CODES.
 6. CONTRACTOR ASSUMES NO LIABILITY FOR ANY CHANGES MADE TO THESE PLANS BY OTHERS.
 7. PRO-DRAFT HOUSE PLANS INC. AND CANNOT BE USED WITHOUT WRITTEN CONSENT

PRO-DRAFT HOUSE PLANS

DAVID D. MCARTHUR C.P.B.D.


CERTIFIED PROFESSIONAL BUILDING

DATE: 11/15/2007

DRAWN BY: SB

PLAN NO: MAPLE BAY #1959 B-R

SHEET NO: FOUR SEASONS CONSTRUCTION

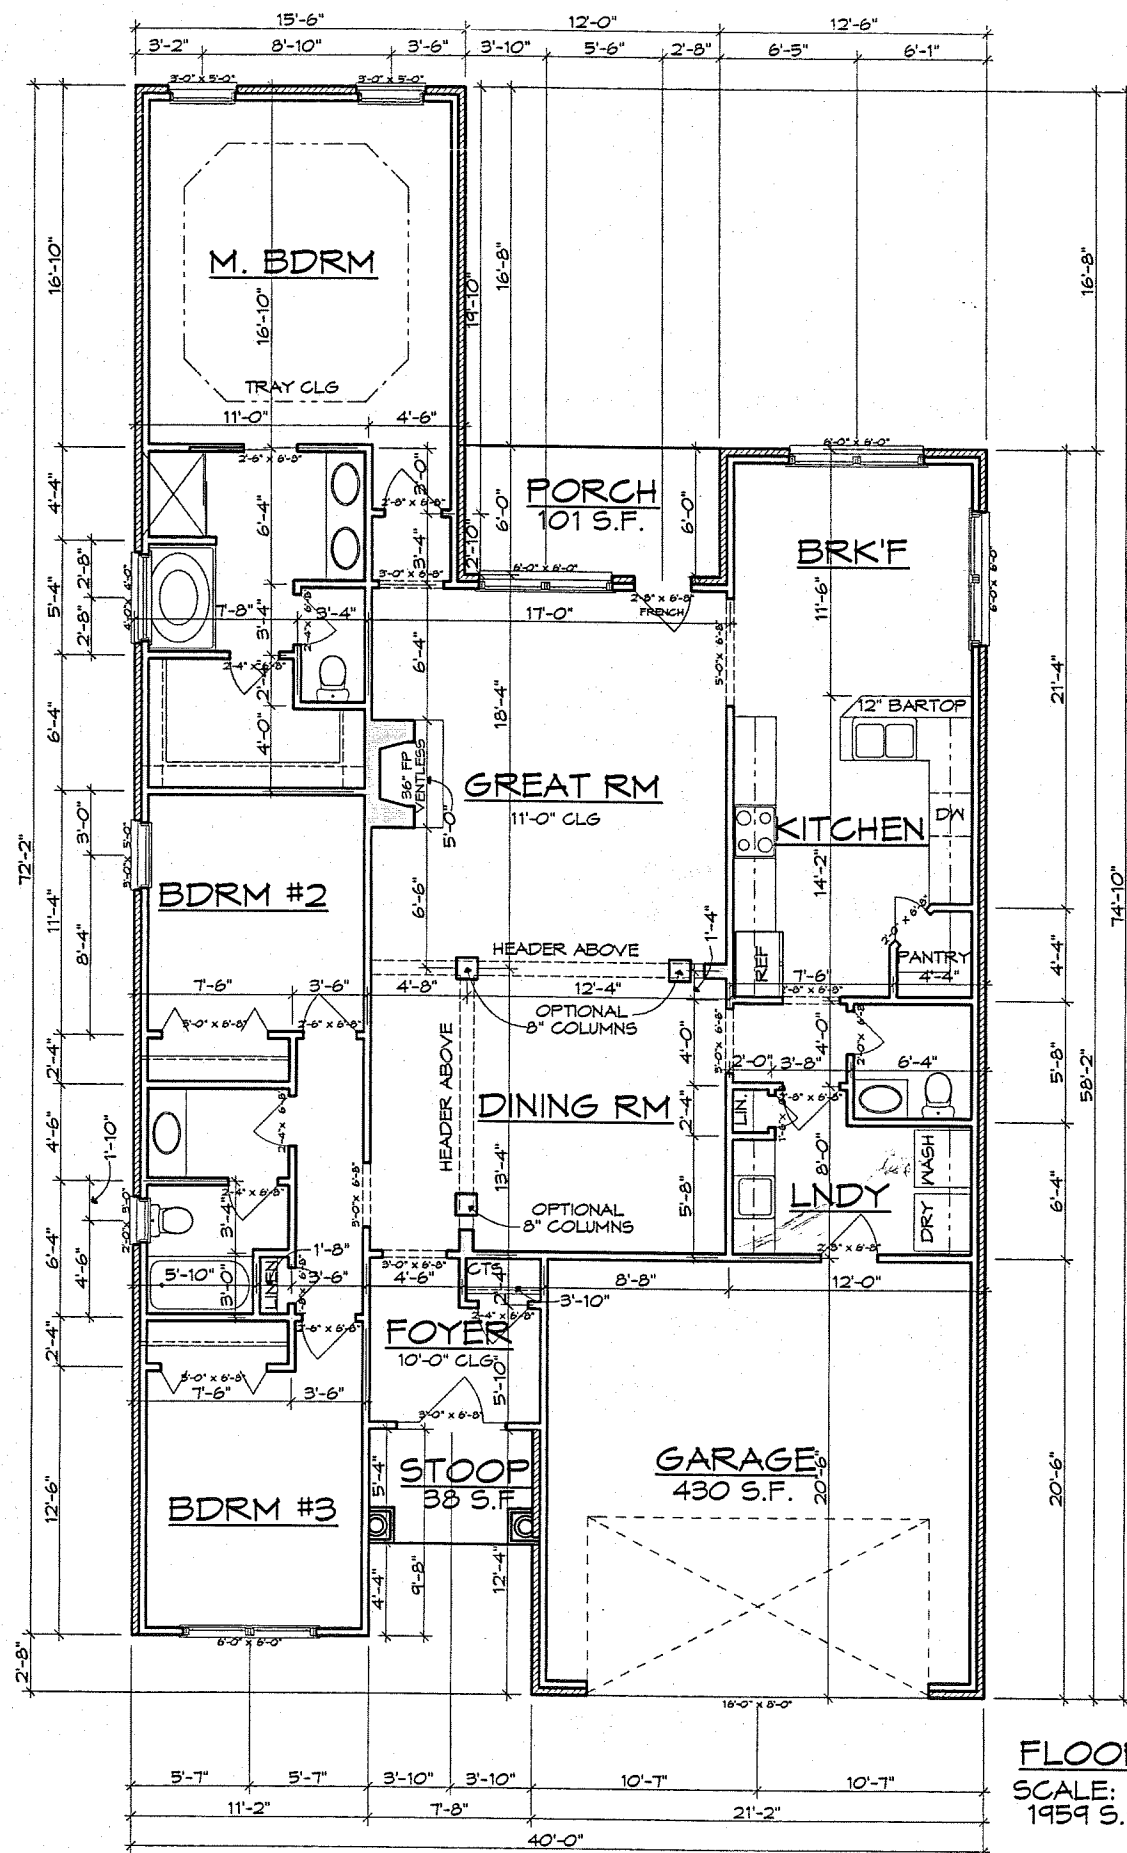

FLOOR PLAN
 SCALE: 1/4" = 1'-0"
 1959 S.F. HEATED

PRO-DRAFT HOUSE PLANS

DAVID D. MCARTHUR C.P.B.D.
 CERTIFIED PROFESSIONAL BUILDING

DATE: 11/15/2007

DRAWN BY: SB

PLAN NO.: MAPLE BAY #1959 B-R

SHEET NO.: FOUR SEASONS CONSTRUCTION
 2 OF 6

1. ALL WORK SHALL BE PERFORMED IN ACCORDANCE WITH ALL APPLICABLE NATIONAL, STATE, AND LOCAL CODES, REGULATIONS, ORDINANCES, AND PERMITS.
 2. CONTRACTOR SHALL VERIFY ALL CONDITIONS AND DIMENSIONS AT SITE BEFORE BEGINNING CONSTRUCTION. ANY DISCREPANCIES SHALL BE REPORTED TO PRO-DRAFT FOR JUSTIFICATION AND/OR CORRECTION BEFORE PROCEEDING WITH WORK. CONTRACTOR SHALL BE RESPONSIBLE FOR OBTAINING ALL NECESSARY PERMITS.
 3. ALL DIMENSIONS SHOWN ON THIS PLAN ARE TO FACE UNLESS OTHERWISE NOTED.
 4. CONTRACTOR SHALL VERIFY ALL DIMENSIONS AND CONDITIONS AT SITE BEFORE BEGINNING CONSTRUCTION.
 5. CONTRACTOR SHALL VERIFY COMPATIBILITY OF THE BUILDING WITH ALL SITE REQUIREMENTS.
 6. IF DISCREPANCIES OR CONFLICTS ARE FOUND, CONTRACTOR SHALL RESOLVE THEM IN ACCORDANCE WITH ALL APPLICABLE NATIONAL, STATE, AND LOCAL CODES, REGULATIONS, ORDINANCES, AND PERMITS.
 PRO-DRAFT ASSUMES NO LIABILITY FOR ANY CHANGES MADE TO THESE PLANS BY OTHERS.
 © 2007 PRO-DRAFT HOUSE PLANS INC. AND CANNOT BE REPRODUCED WITHOUT WRITTEN CONSENT